


Install new 2'-11 1/4" x 3'-11" (11.5 ft) ground sign at 7'-2" OAH

S1

Custom S/F Non-Illuminated Monument

Install new dual post ground sign. Sign to have s/f branded HDU panel with raised border and copy.

PEC App # 4946

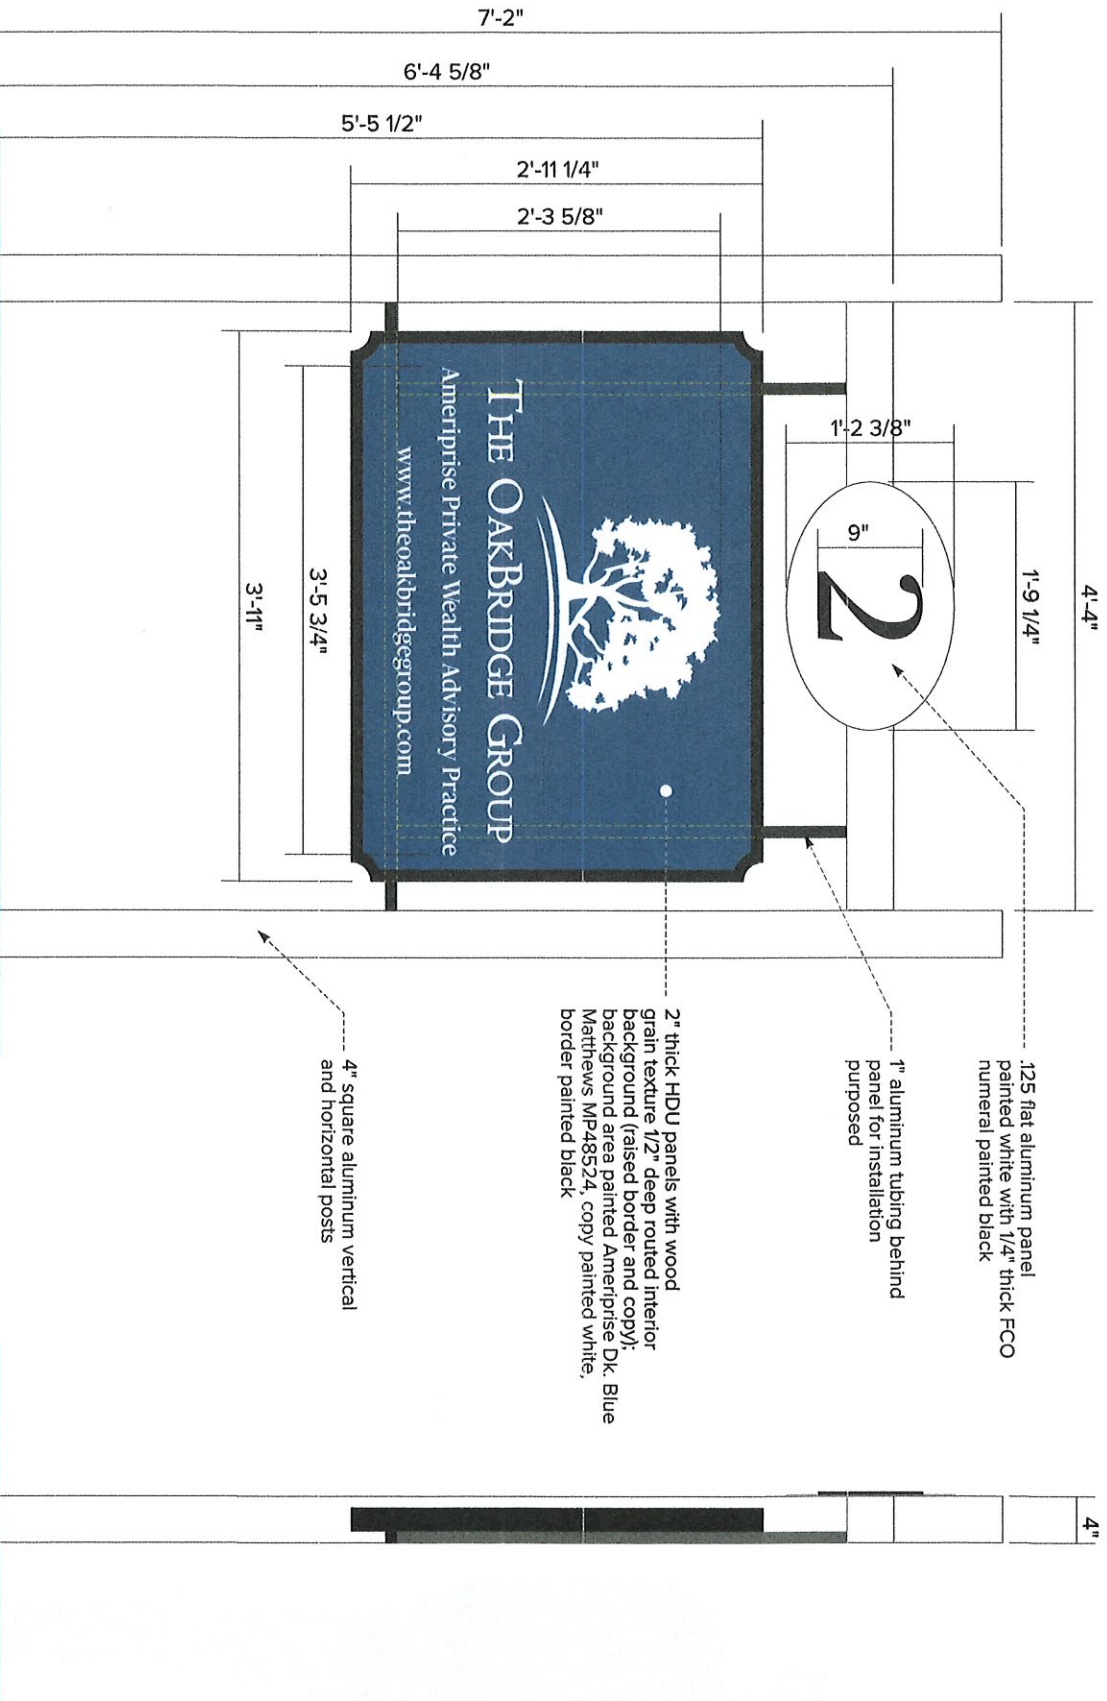

Scale | 3/4" = 1'-0"



Revisions:

Added option - 'td' - 12/9/20
updated mounting pad location - JAS - 12/14/20
changed sign face border to blue - JAS - 12/15/20

Revised per client feedback - 'td' - 12/16/20
Chosen option - 'td' - 12/17/20

Dimensions updated to reflect correct into DWG 12/27/22
Revised to s/f - 'td' - 12/9/2021
Changed design and construction - JAS - 4/6/21

File Location: STND
Drive/Clients/ CSTM

☐ AS ☒ CR ☒ EN

Date: 06-24-2020

Designer: KB PM: JW

City/State: Avon, CT

Address: 2 Mountain View Avenue

Drawing #

OE #

C67299-8

135641



Added site plan to brandbook - JAS -12.4.20
updated site plan - JAS -1.15.21

X
X
X
X

AS ☐

CR

Designer: KB PM: JW

Address: 2 Mountain View Avenue

OE# _____

135641