


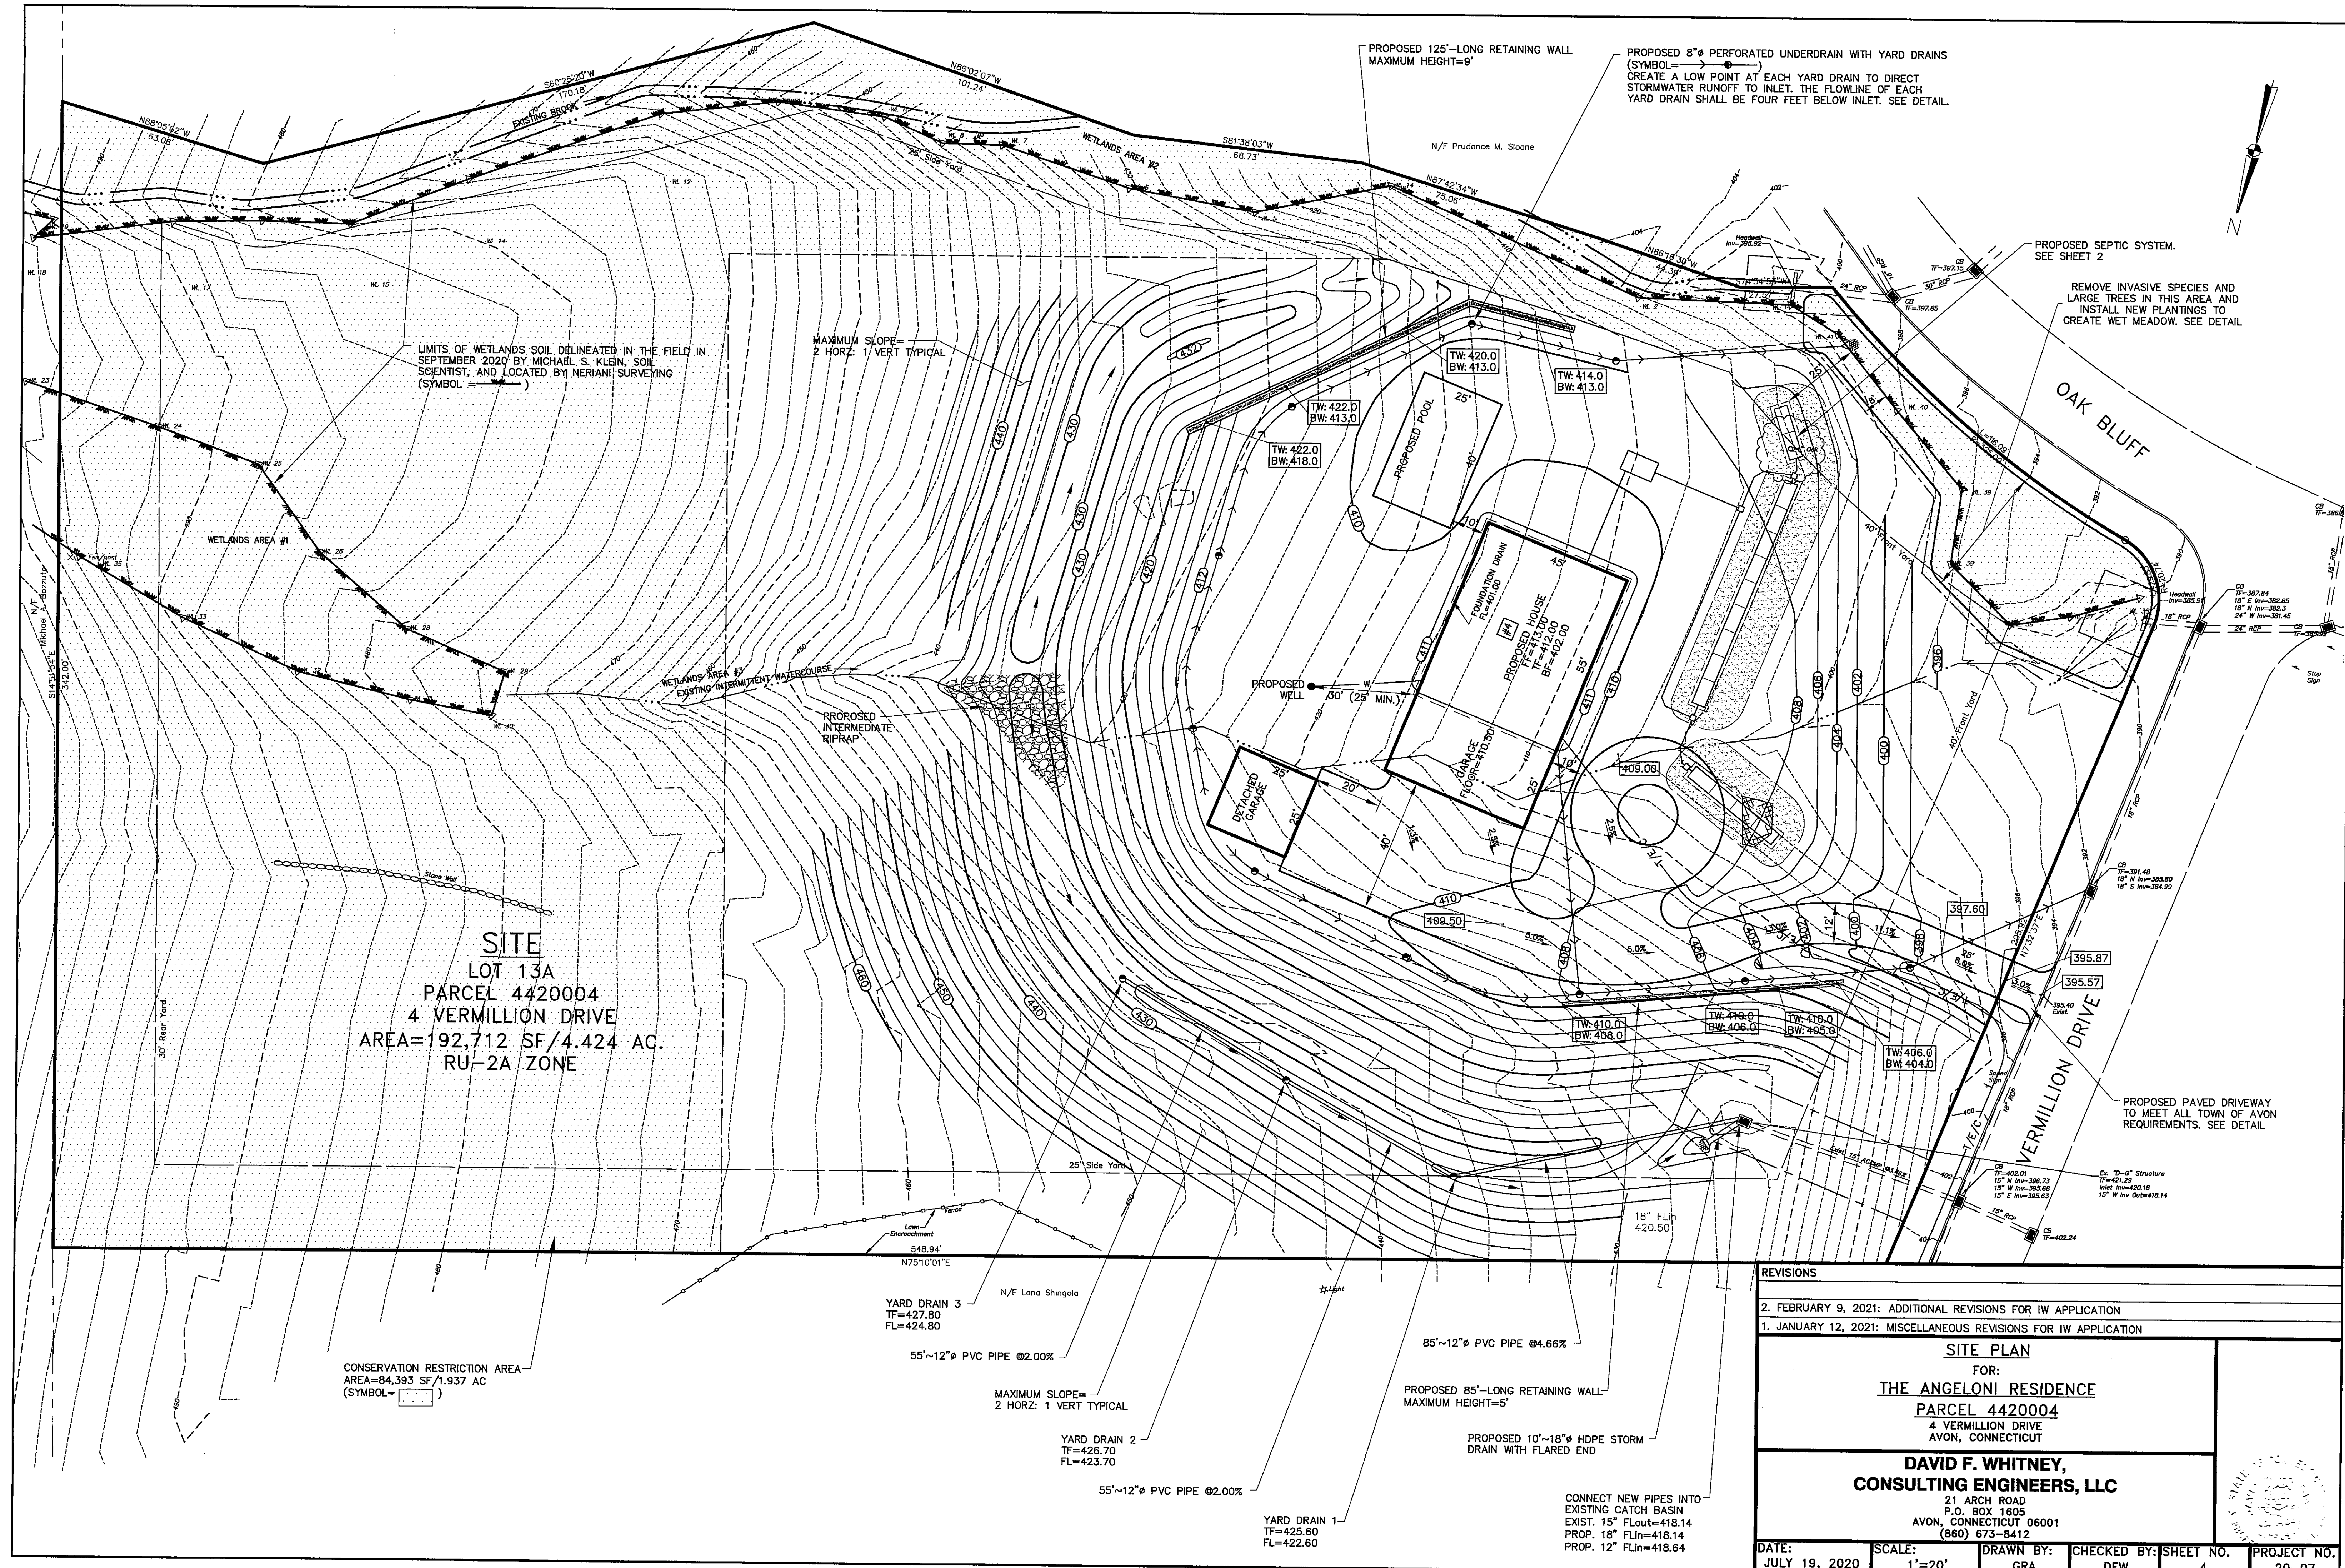

SITE
LOT 13A
PARCEL 4420004
4 VERMILLION DRIVE
AREA=192,712 SF/4.424 AC.
RU-2A ZONE

CONSERVATION RESTRICTION AREA
AREA=84,393 SF/1.937 AC
(SYMBOL= [Symbol])

REVISIONS

2. FEBRUARY 9, 2021: ADDITIONAL REVISIONS FOR IW APPLICATION

1. JANUARY 12, 2021: MISCELLANEOUS REVISIONS FOR IW APPLICATION

SITE PLAN

FOR:

THE ANGELONI RESIDENCE

PARCEL 4420004

4 VERMILLION DRIVE
AVON, CONNECTICUT

DAVID F. WHITNEY,
CONSULTING ENGINEERS, LLC

21 ARCH ROAD
P.O. BOX 1605
AVON, CONNECTICUT 06001
(860) 673-8412

DATE:	SCALE:	DRAWN BY:	CHECKED BY:	SHEET NO.	PROJECT NO.
JULY 19, 2020	1"=20'	GRA	DFW	4	20-07