




CONSTRUCT TEMPORARY PAVEMENT OFF EDGE OF EXISTING PAVEMENT

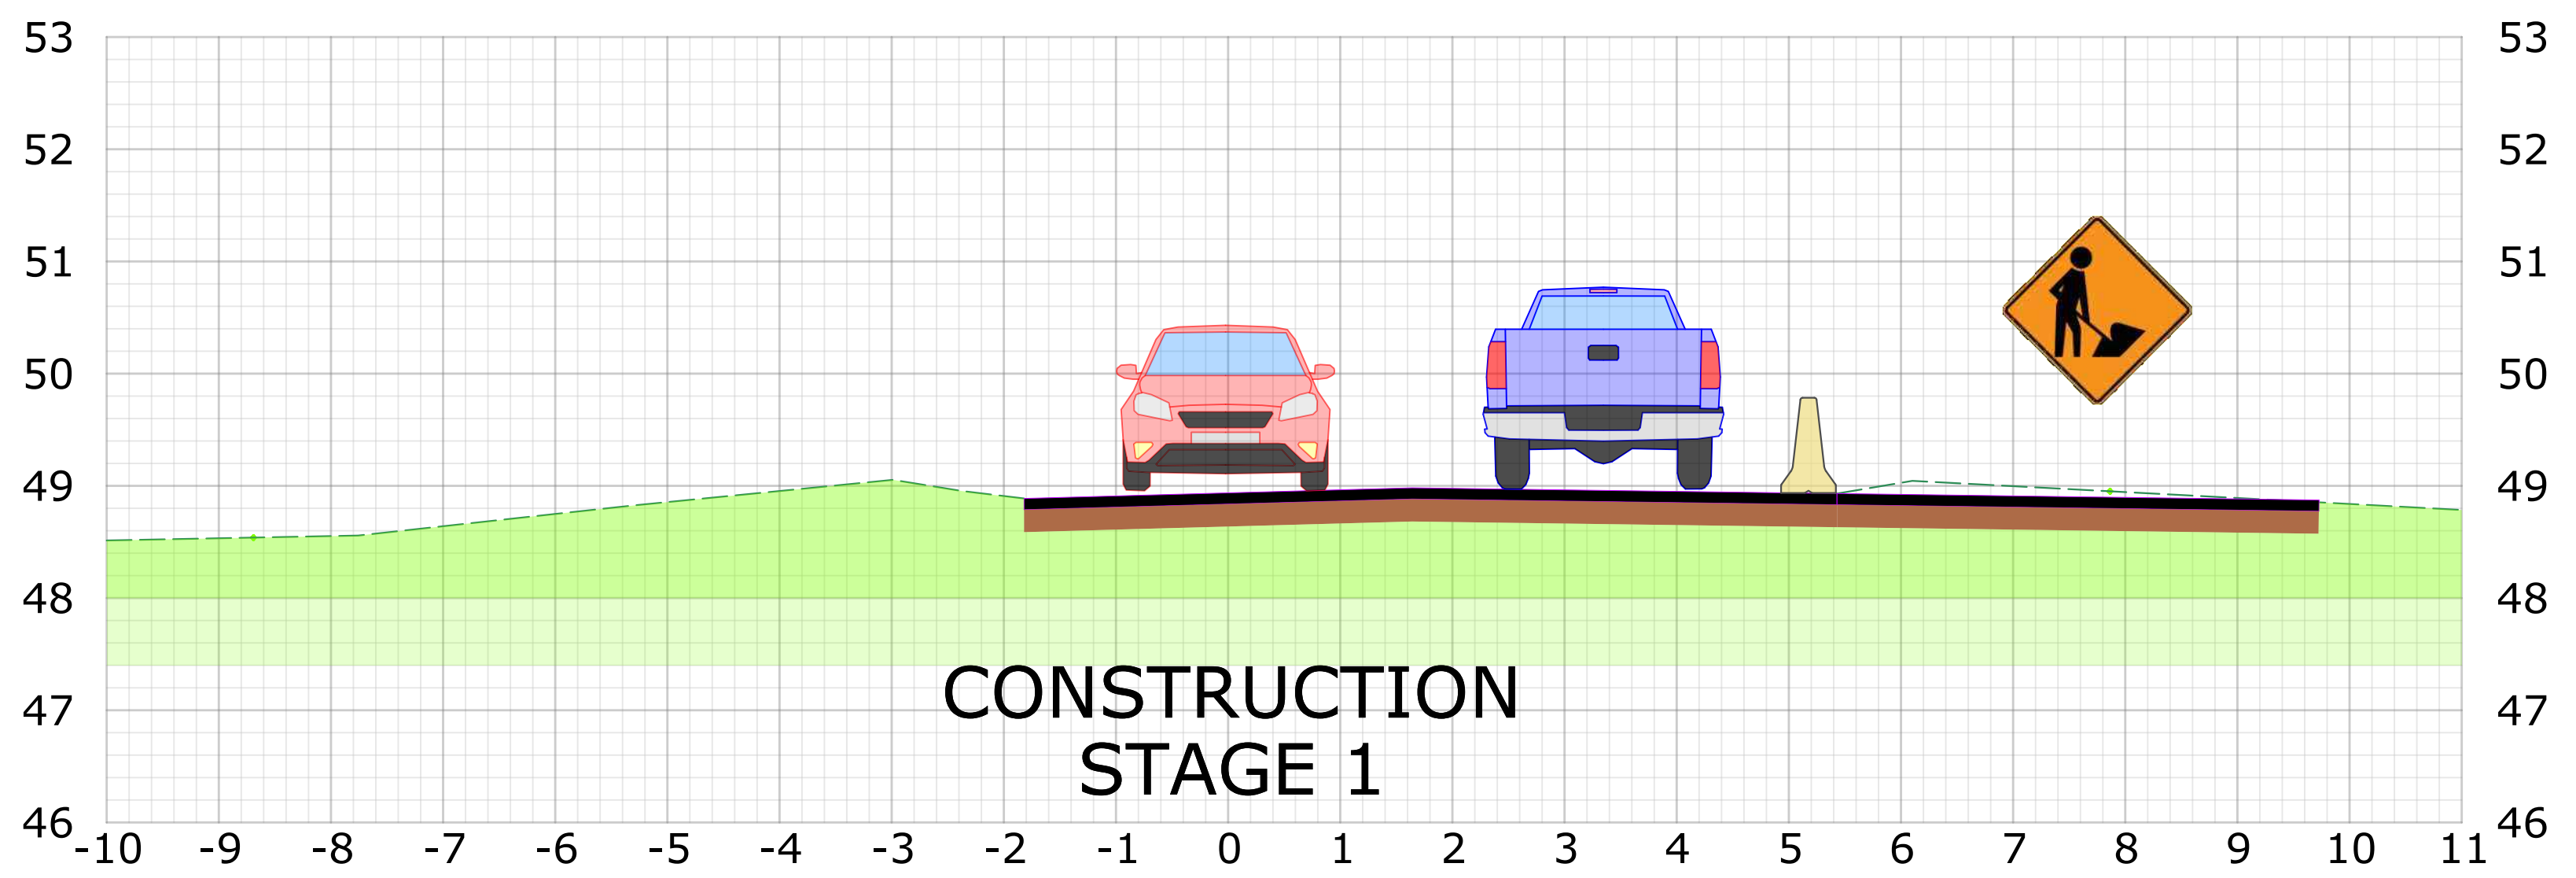

SHIFT TRAFFIC ONTO TEMPORARY PAVEMENT AND CONSTRUCT NEW ROADWAY ON ADJACENT SIDE

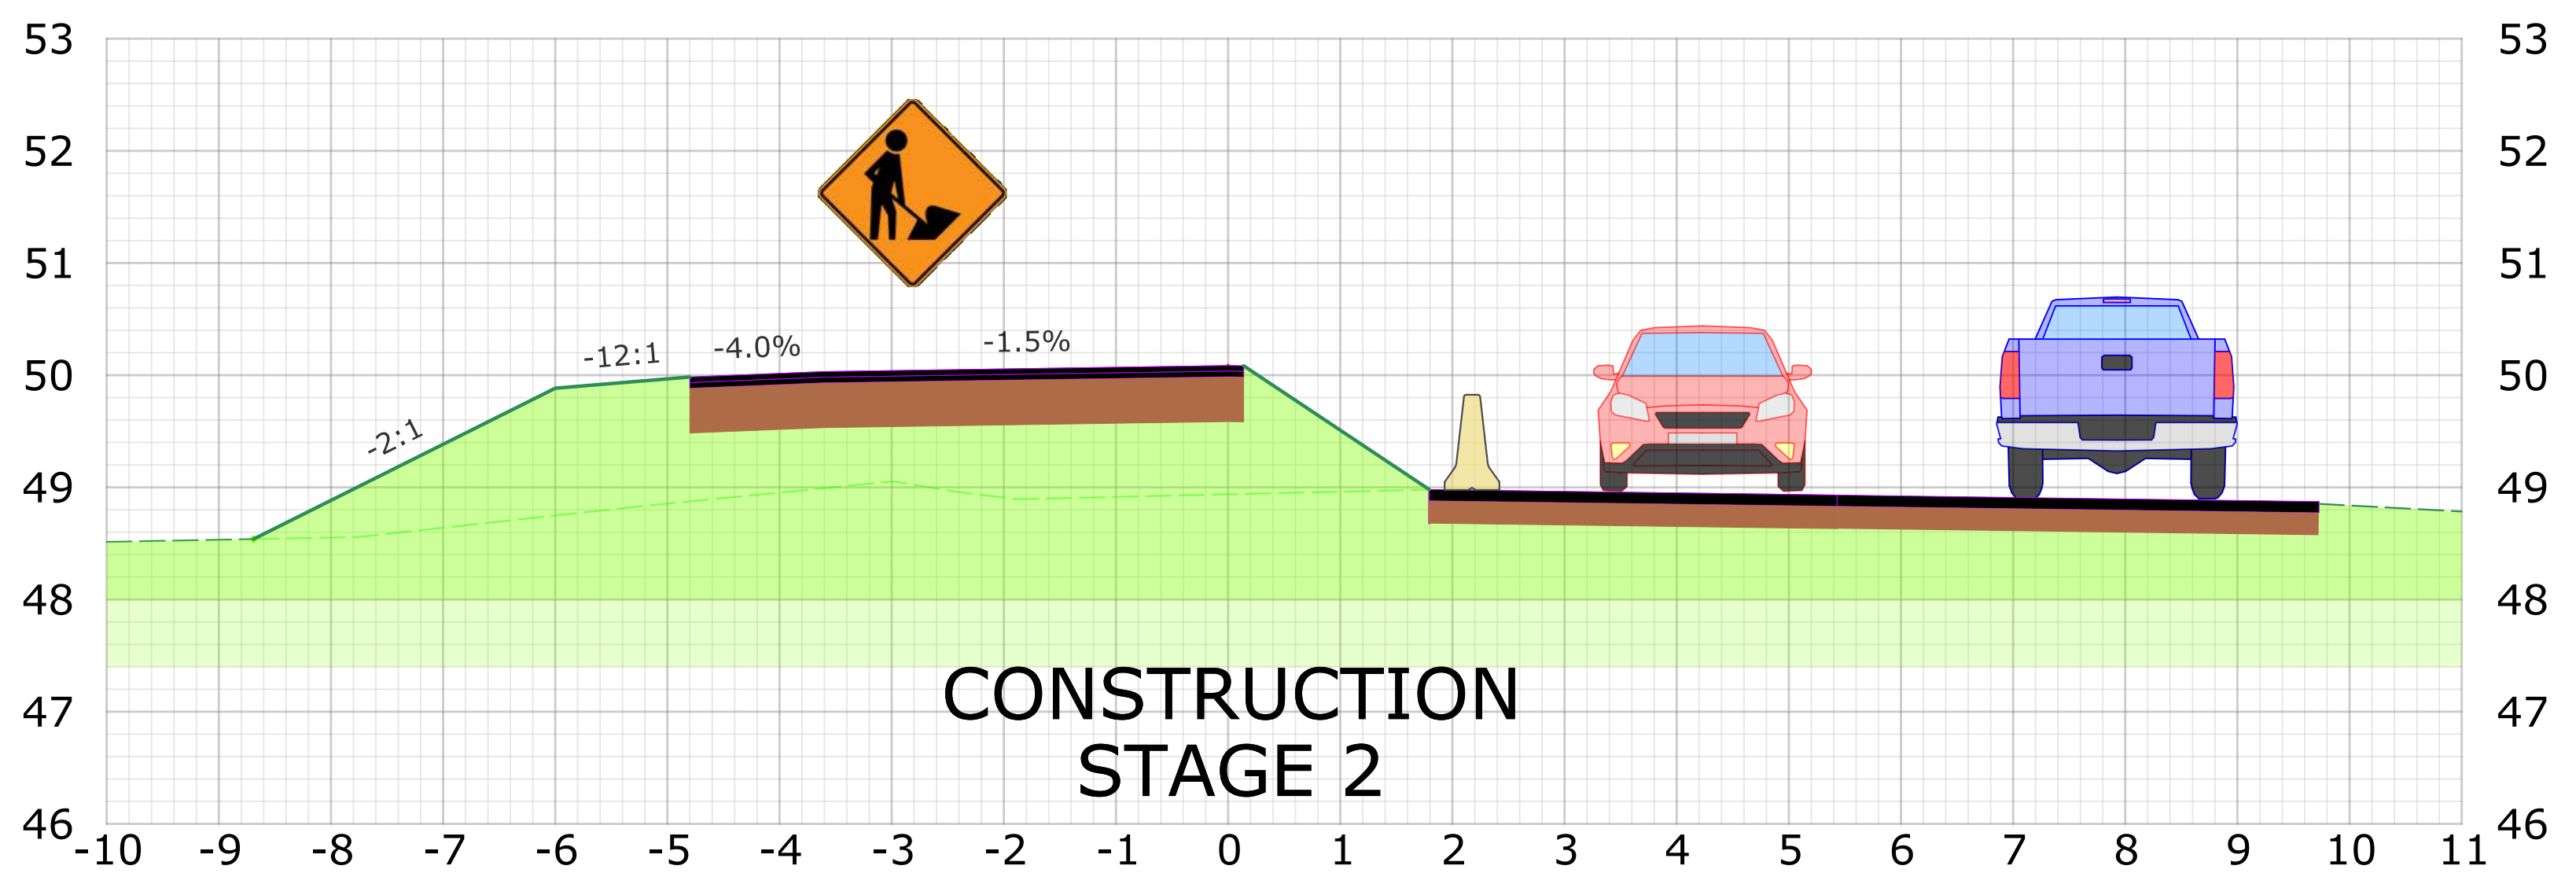

SHIFT ONE LANE OF TRAFFIC ONTO NEW ROADWAY AND CONSTRUCT CENTER PORTION OF NEW ROADWAY

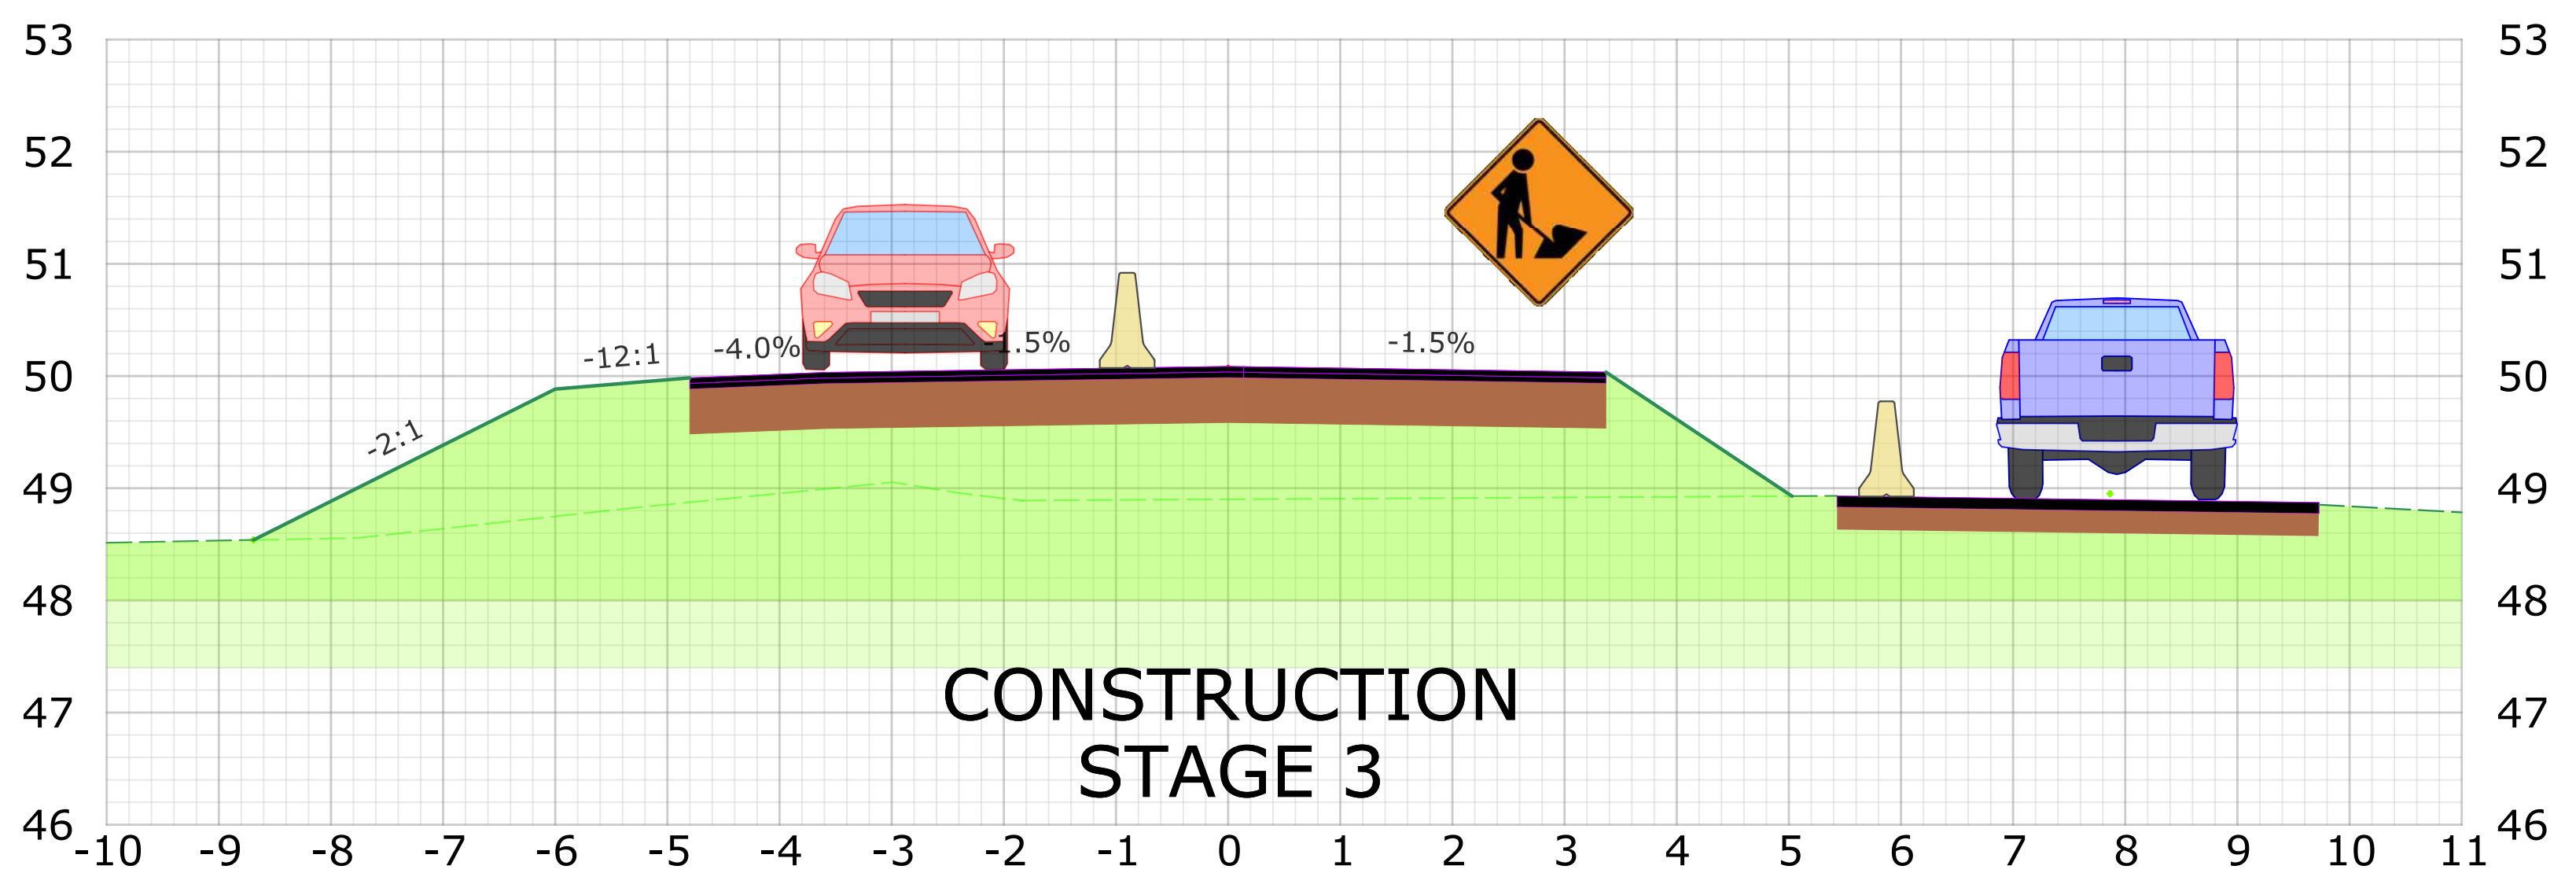

SHIFT OTHER LANE OF TRAFFIC ONTO NEW ROADWAY, FINISH NEW ROADWAY AND REMOVE TEMPORARY PAVEMENT

