


N:\ENGINEERING\Projects\Thompson_2008_test.dwg\Plan_profile_avonoldfarmsFeb2010.dwg, Feb '10 11:17 ALL ALIGNMENTS, 3/5/2010 3:51:53 PM, lbaril, Adobe PDF.pc3, 1:1

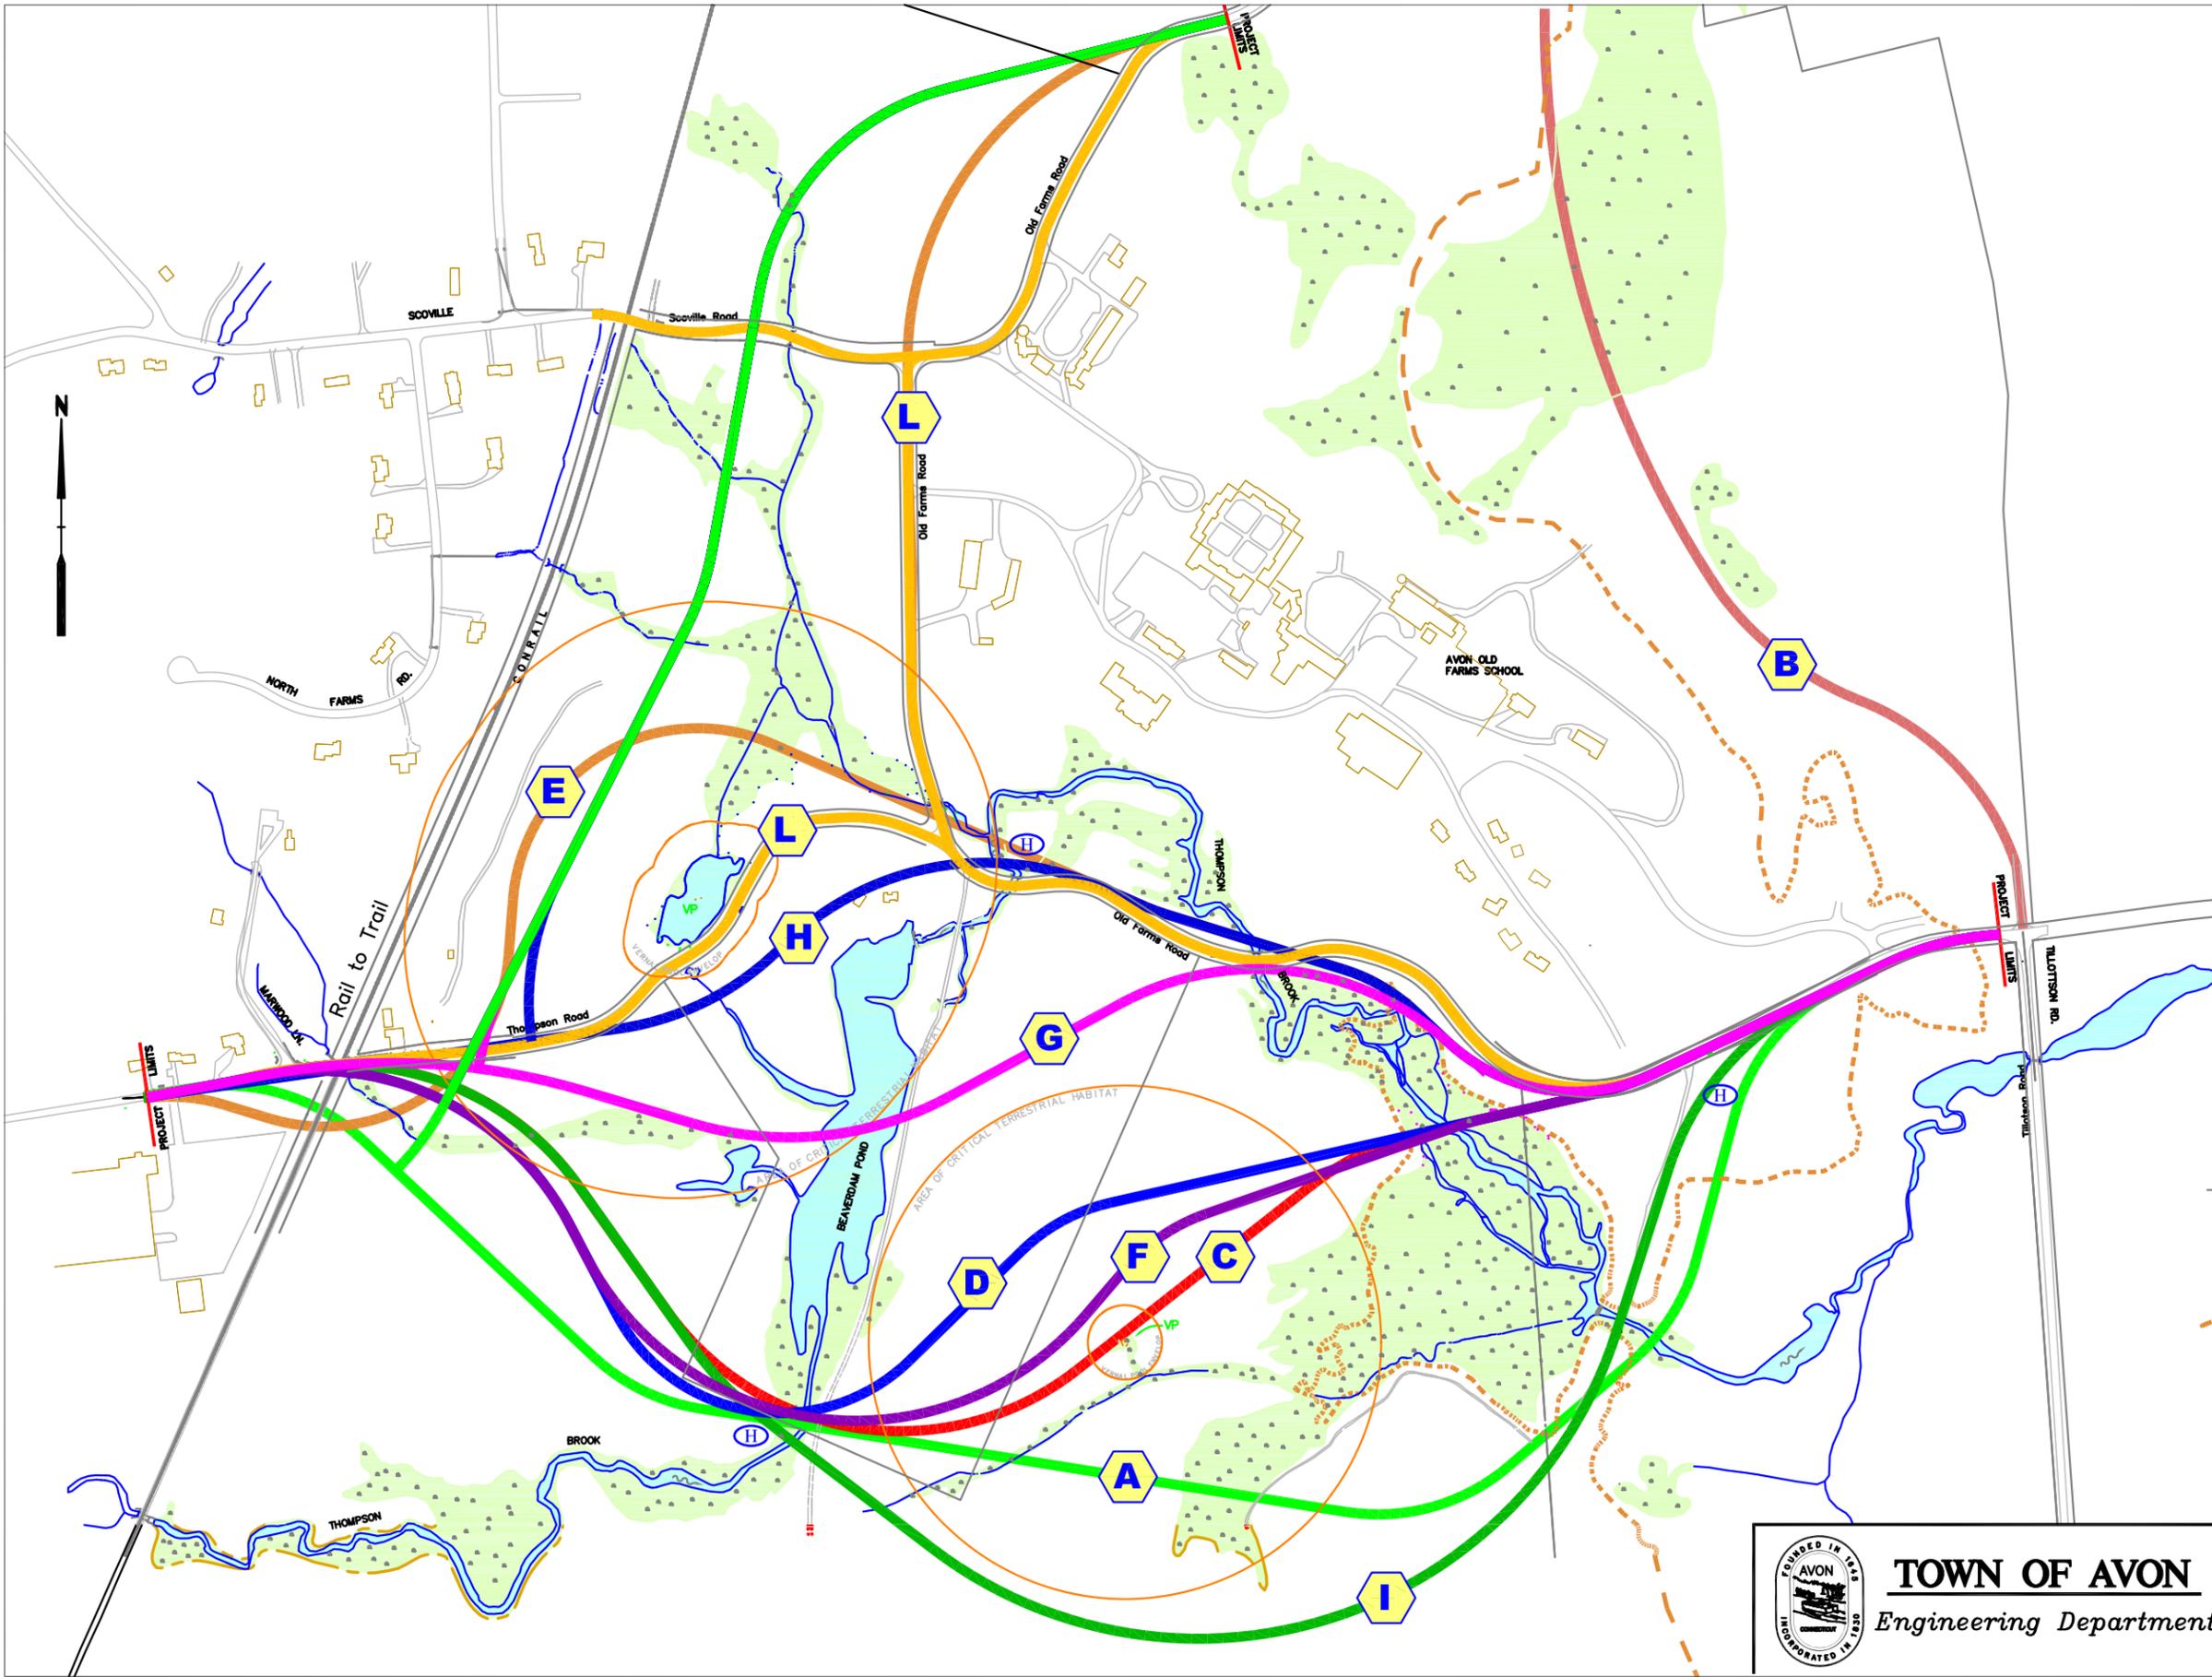

Legend of Symbols

-  Property Line
-  Approx Location - Possible Historic Sites
-  Flood Plain
-  Wetlands
-  Buildings



TOWN OF AVON
Engineering Department

Old Farms Road / Thompson Road
Alignments Being Considered for EA
State Project Number 04-98

Scale: 1"=500'
February 2010