
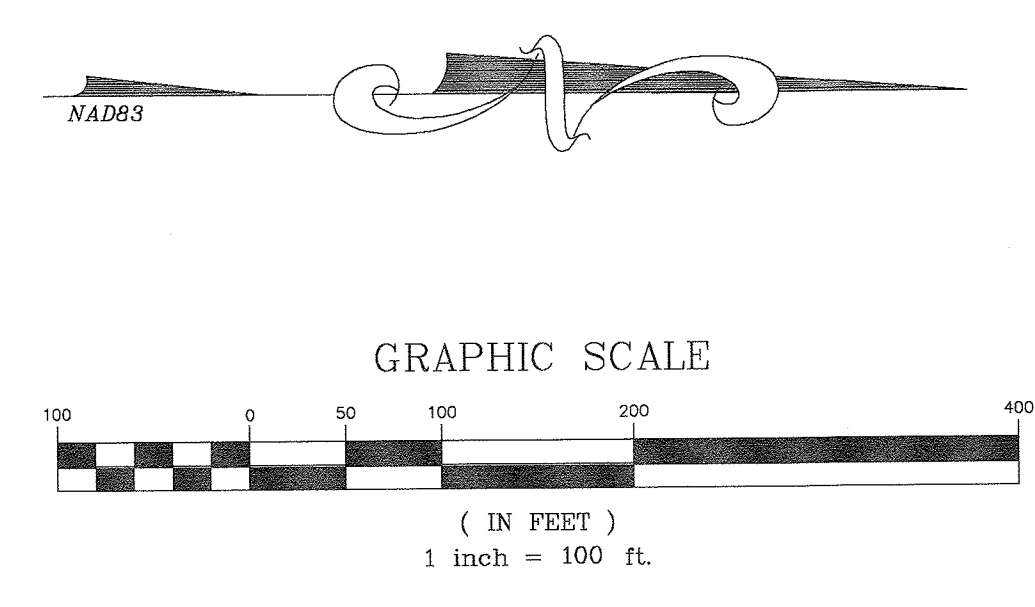


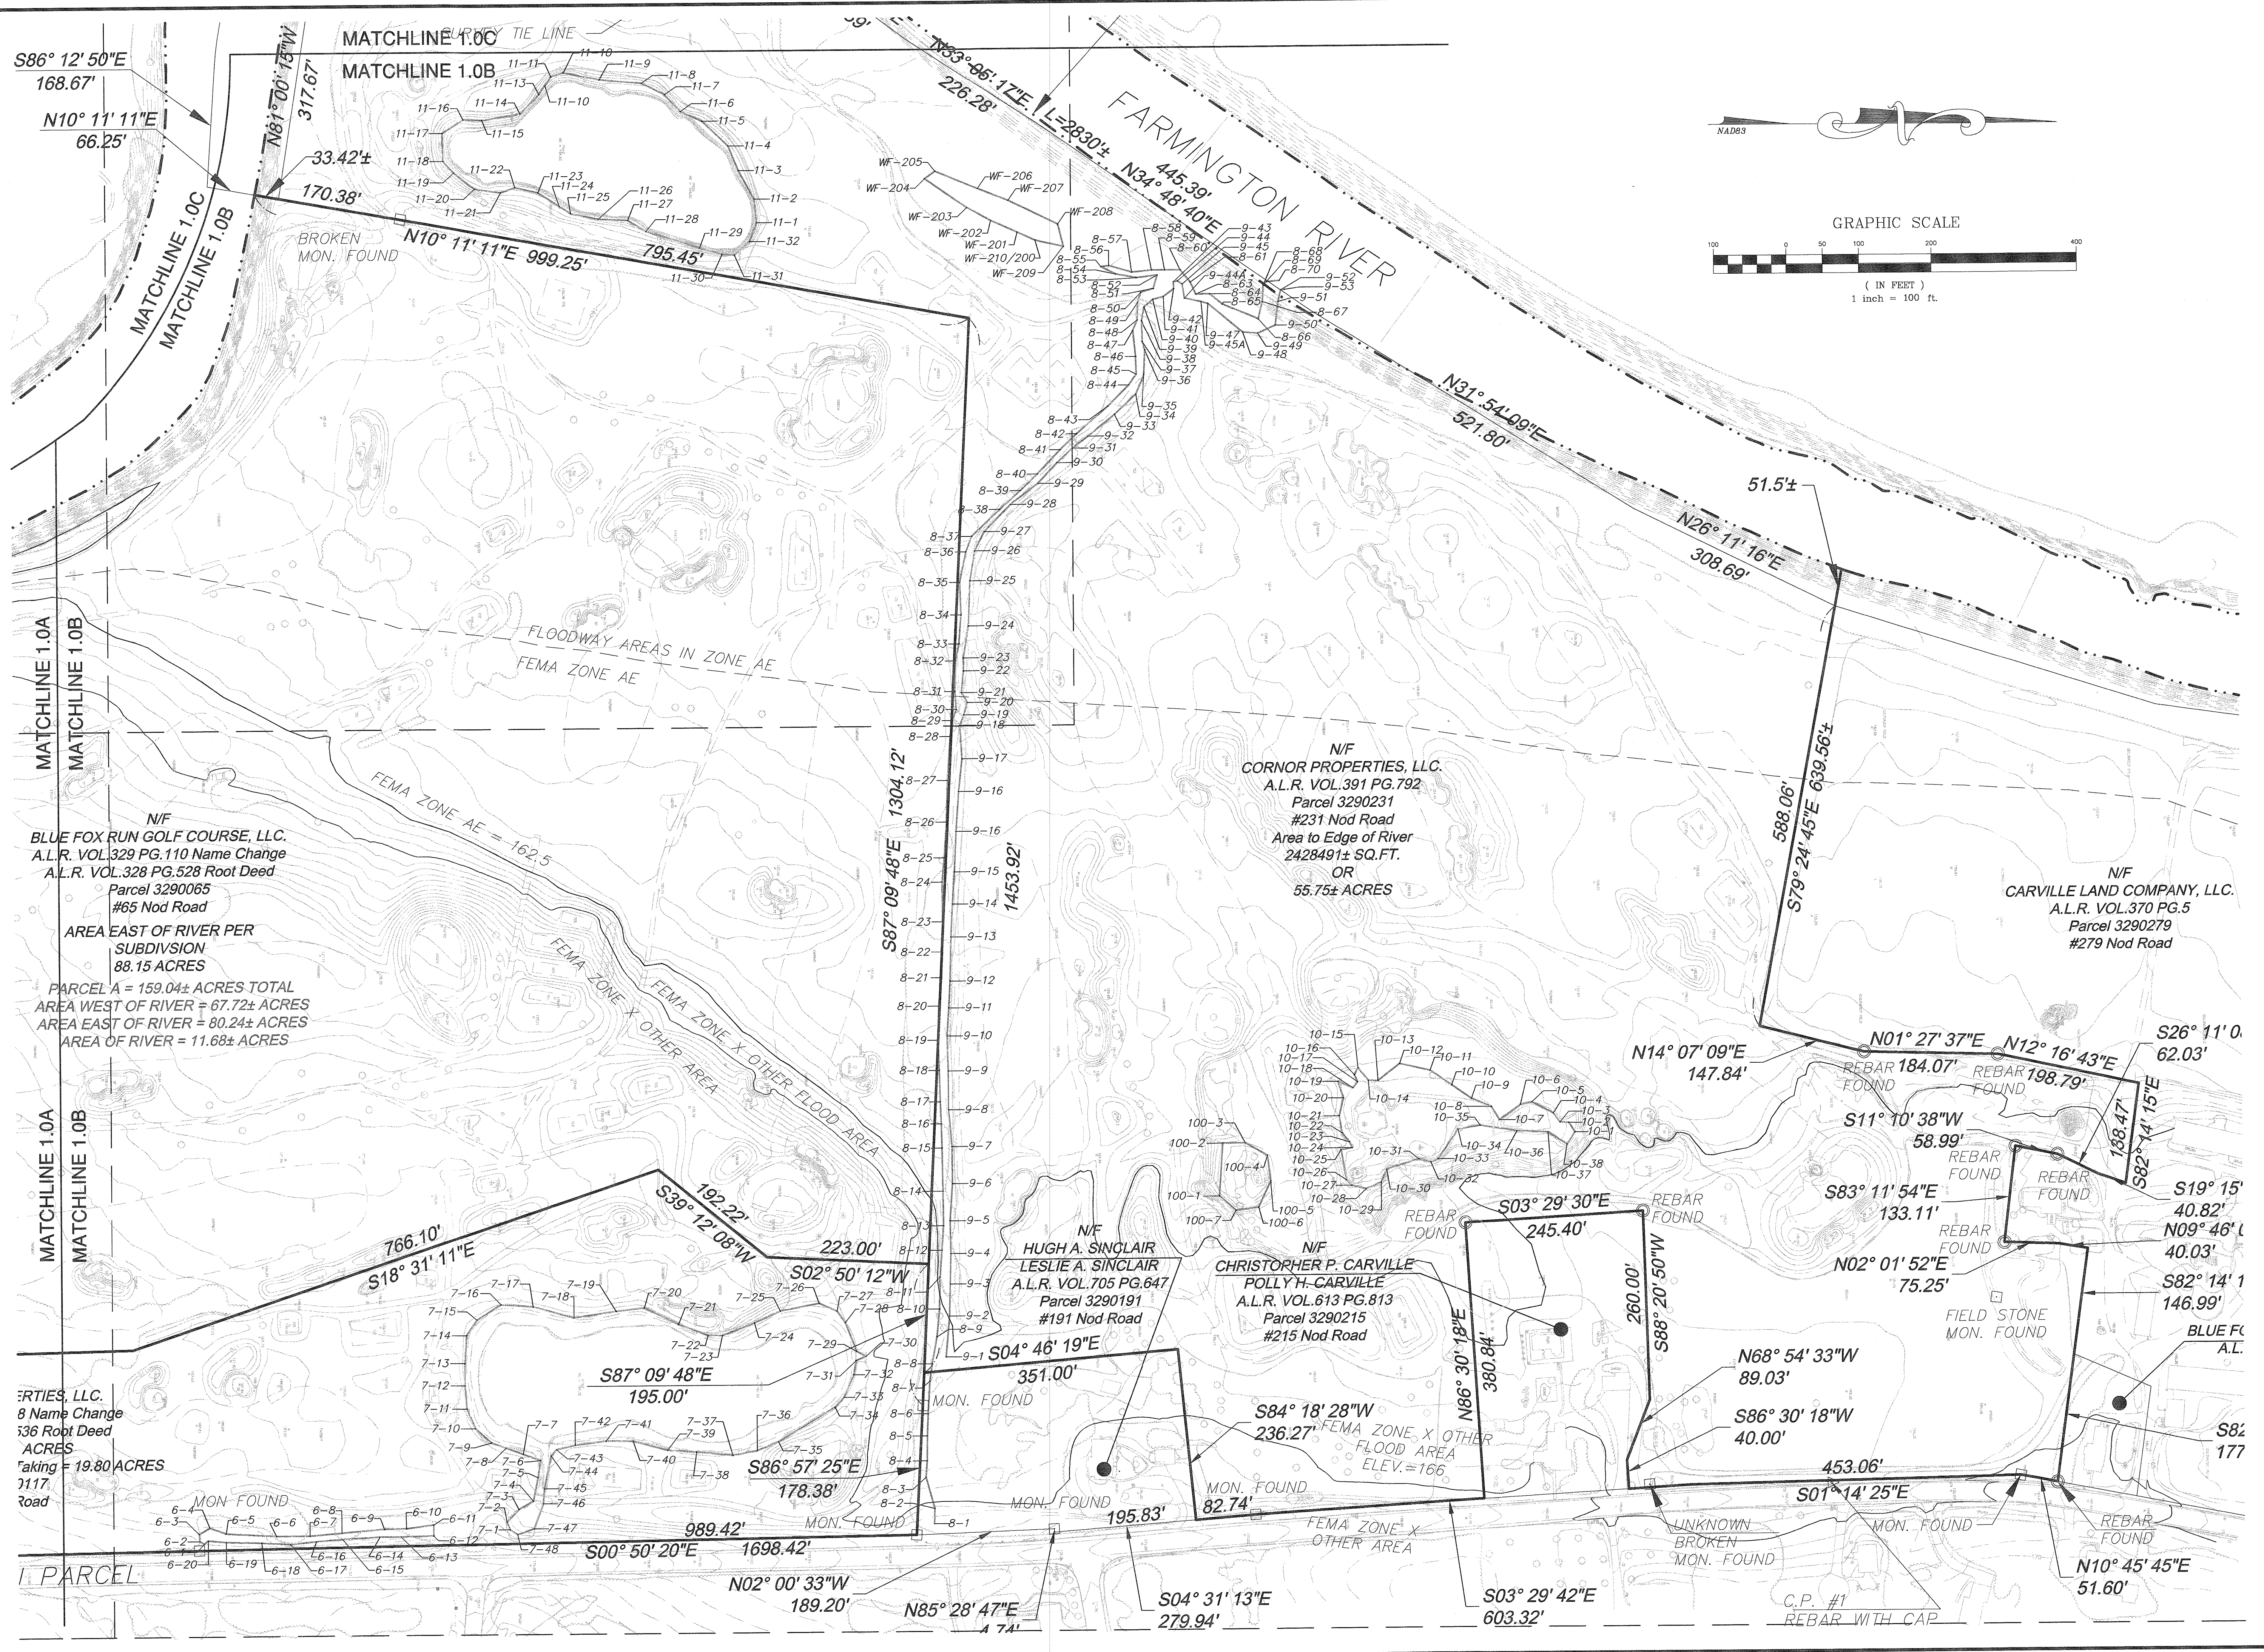

N/F
BLUE FOX RUN GOLF COURSE, LLC.
A.L.R. VOL.329 PG.110 Name Change
A.L.R. VOL.328 PG.528 Root Deed
Parcel 3290065
#65 Nod Road
AREA EAST OF RIVER PER
SUBDIVISION
88.15 ACRES
PARCEL A = 159.04± ACRES TOTAL
AREA WEST OF RIVER = 67.72± ACRES
AREA EAST OF RIVER = 80.24± ACRES
AREA OF RIVER = 11.68± ACRES

N/F
CORNOR PROPERTIES, LLC.
A.L.R. VOL.391 PG.792
Parcel 3290231
#231 Nod Road
Area to Edge of River
2428491± SQ.FT.
OR
55.75± ACRES

N/F
CARVILLE LAND COMPANY, LLC.
A.L.R. VOL.370 PG.5
Parcel 3290279
#279 Nod Road

N/F
HUGH A. SINCLAIR
LESLIE A. SINCLAIR
A.L.R. VOL.705 PG.647
Parcel 3290191
#191 Nod Road

N/F
CHRISTOPHER P. CARVILLE
POLLY H. CARVILLE
A.L.R. VOL.613 PG.813
Parcel 3290215
#215 Nod Road

ERTIES, LLC.
8 Name Change
536 Root Deed
ACRES
Taking = 19.80 ACRES
2117
Road

Revisions:

No.	Date	Description
1	04-09-2020	WETLANDS SUBMISSION
2	08-07-2020	WETLANDS SUBMISSION

PERMETER SURVEY
PREPARED FOR

BLUE FOX RUN GOLF COURSE

NOD ROAD & EAST MAIN STREET
AVON, CONNECTICUT

Date: 12-14-2018
Scale: 1" = 100'

Drawn by: CAD
Checked by: TSH

Job no: 16132
Sheet no: 3 OF 5

1.0B

TSH