
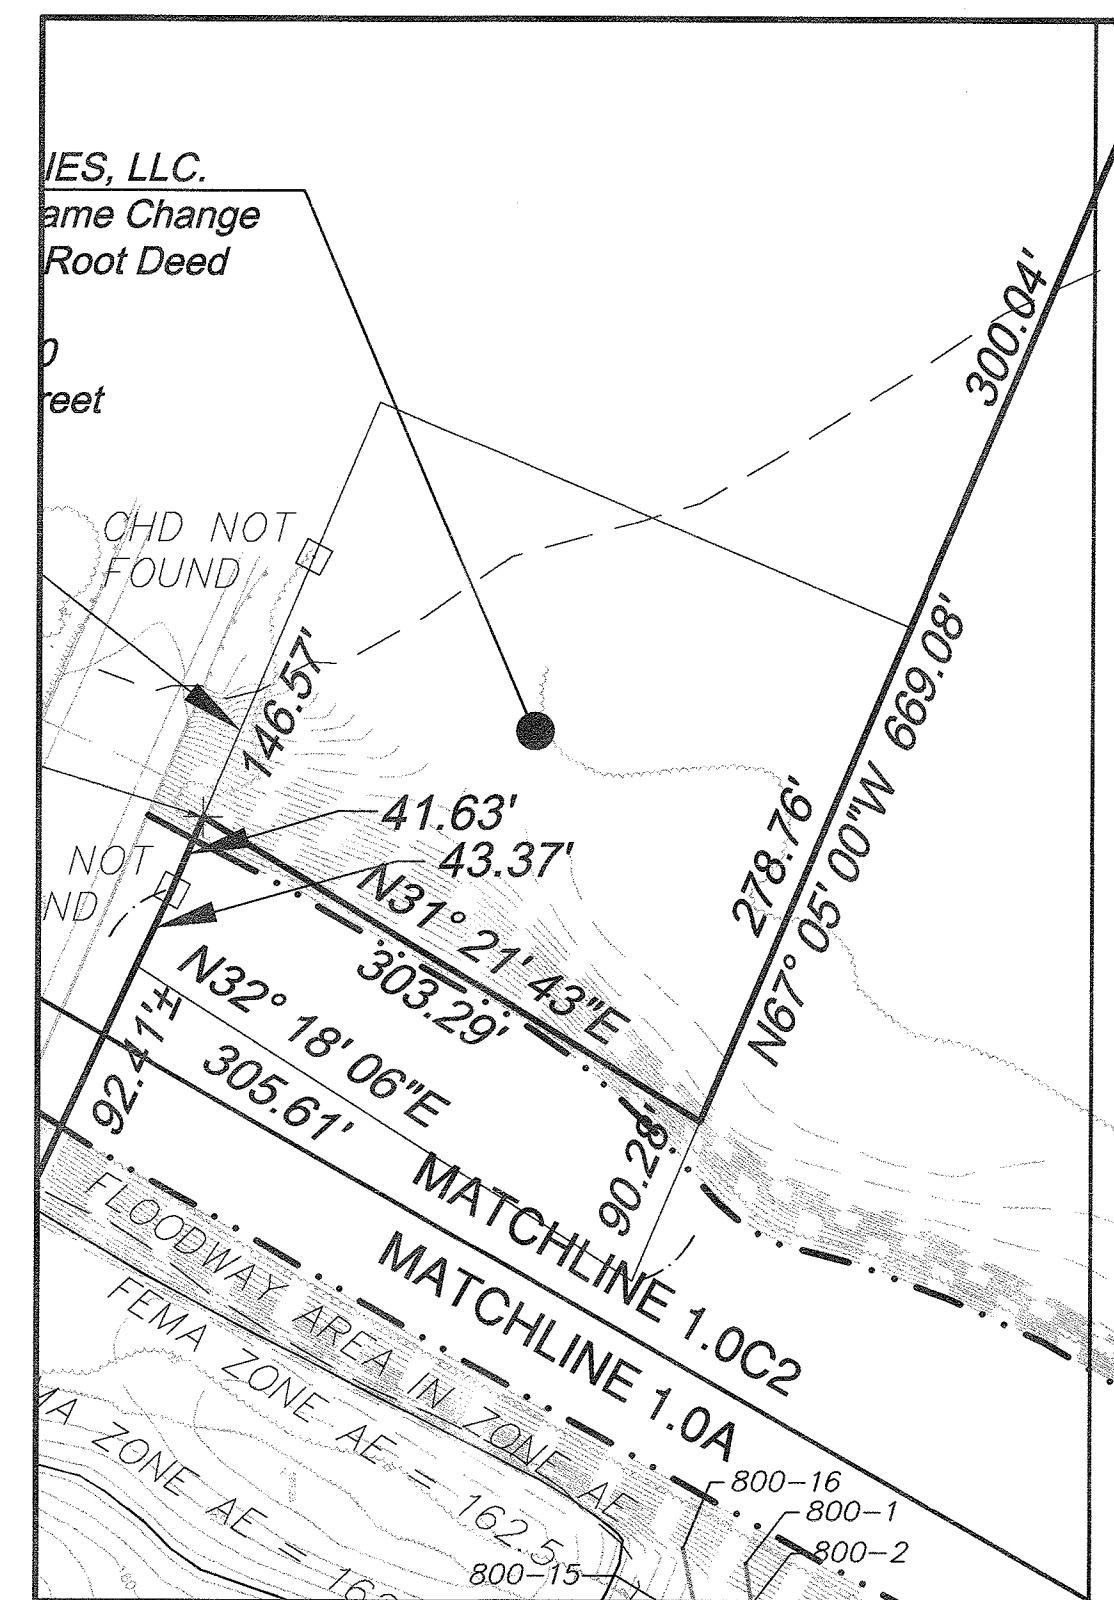
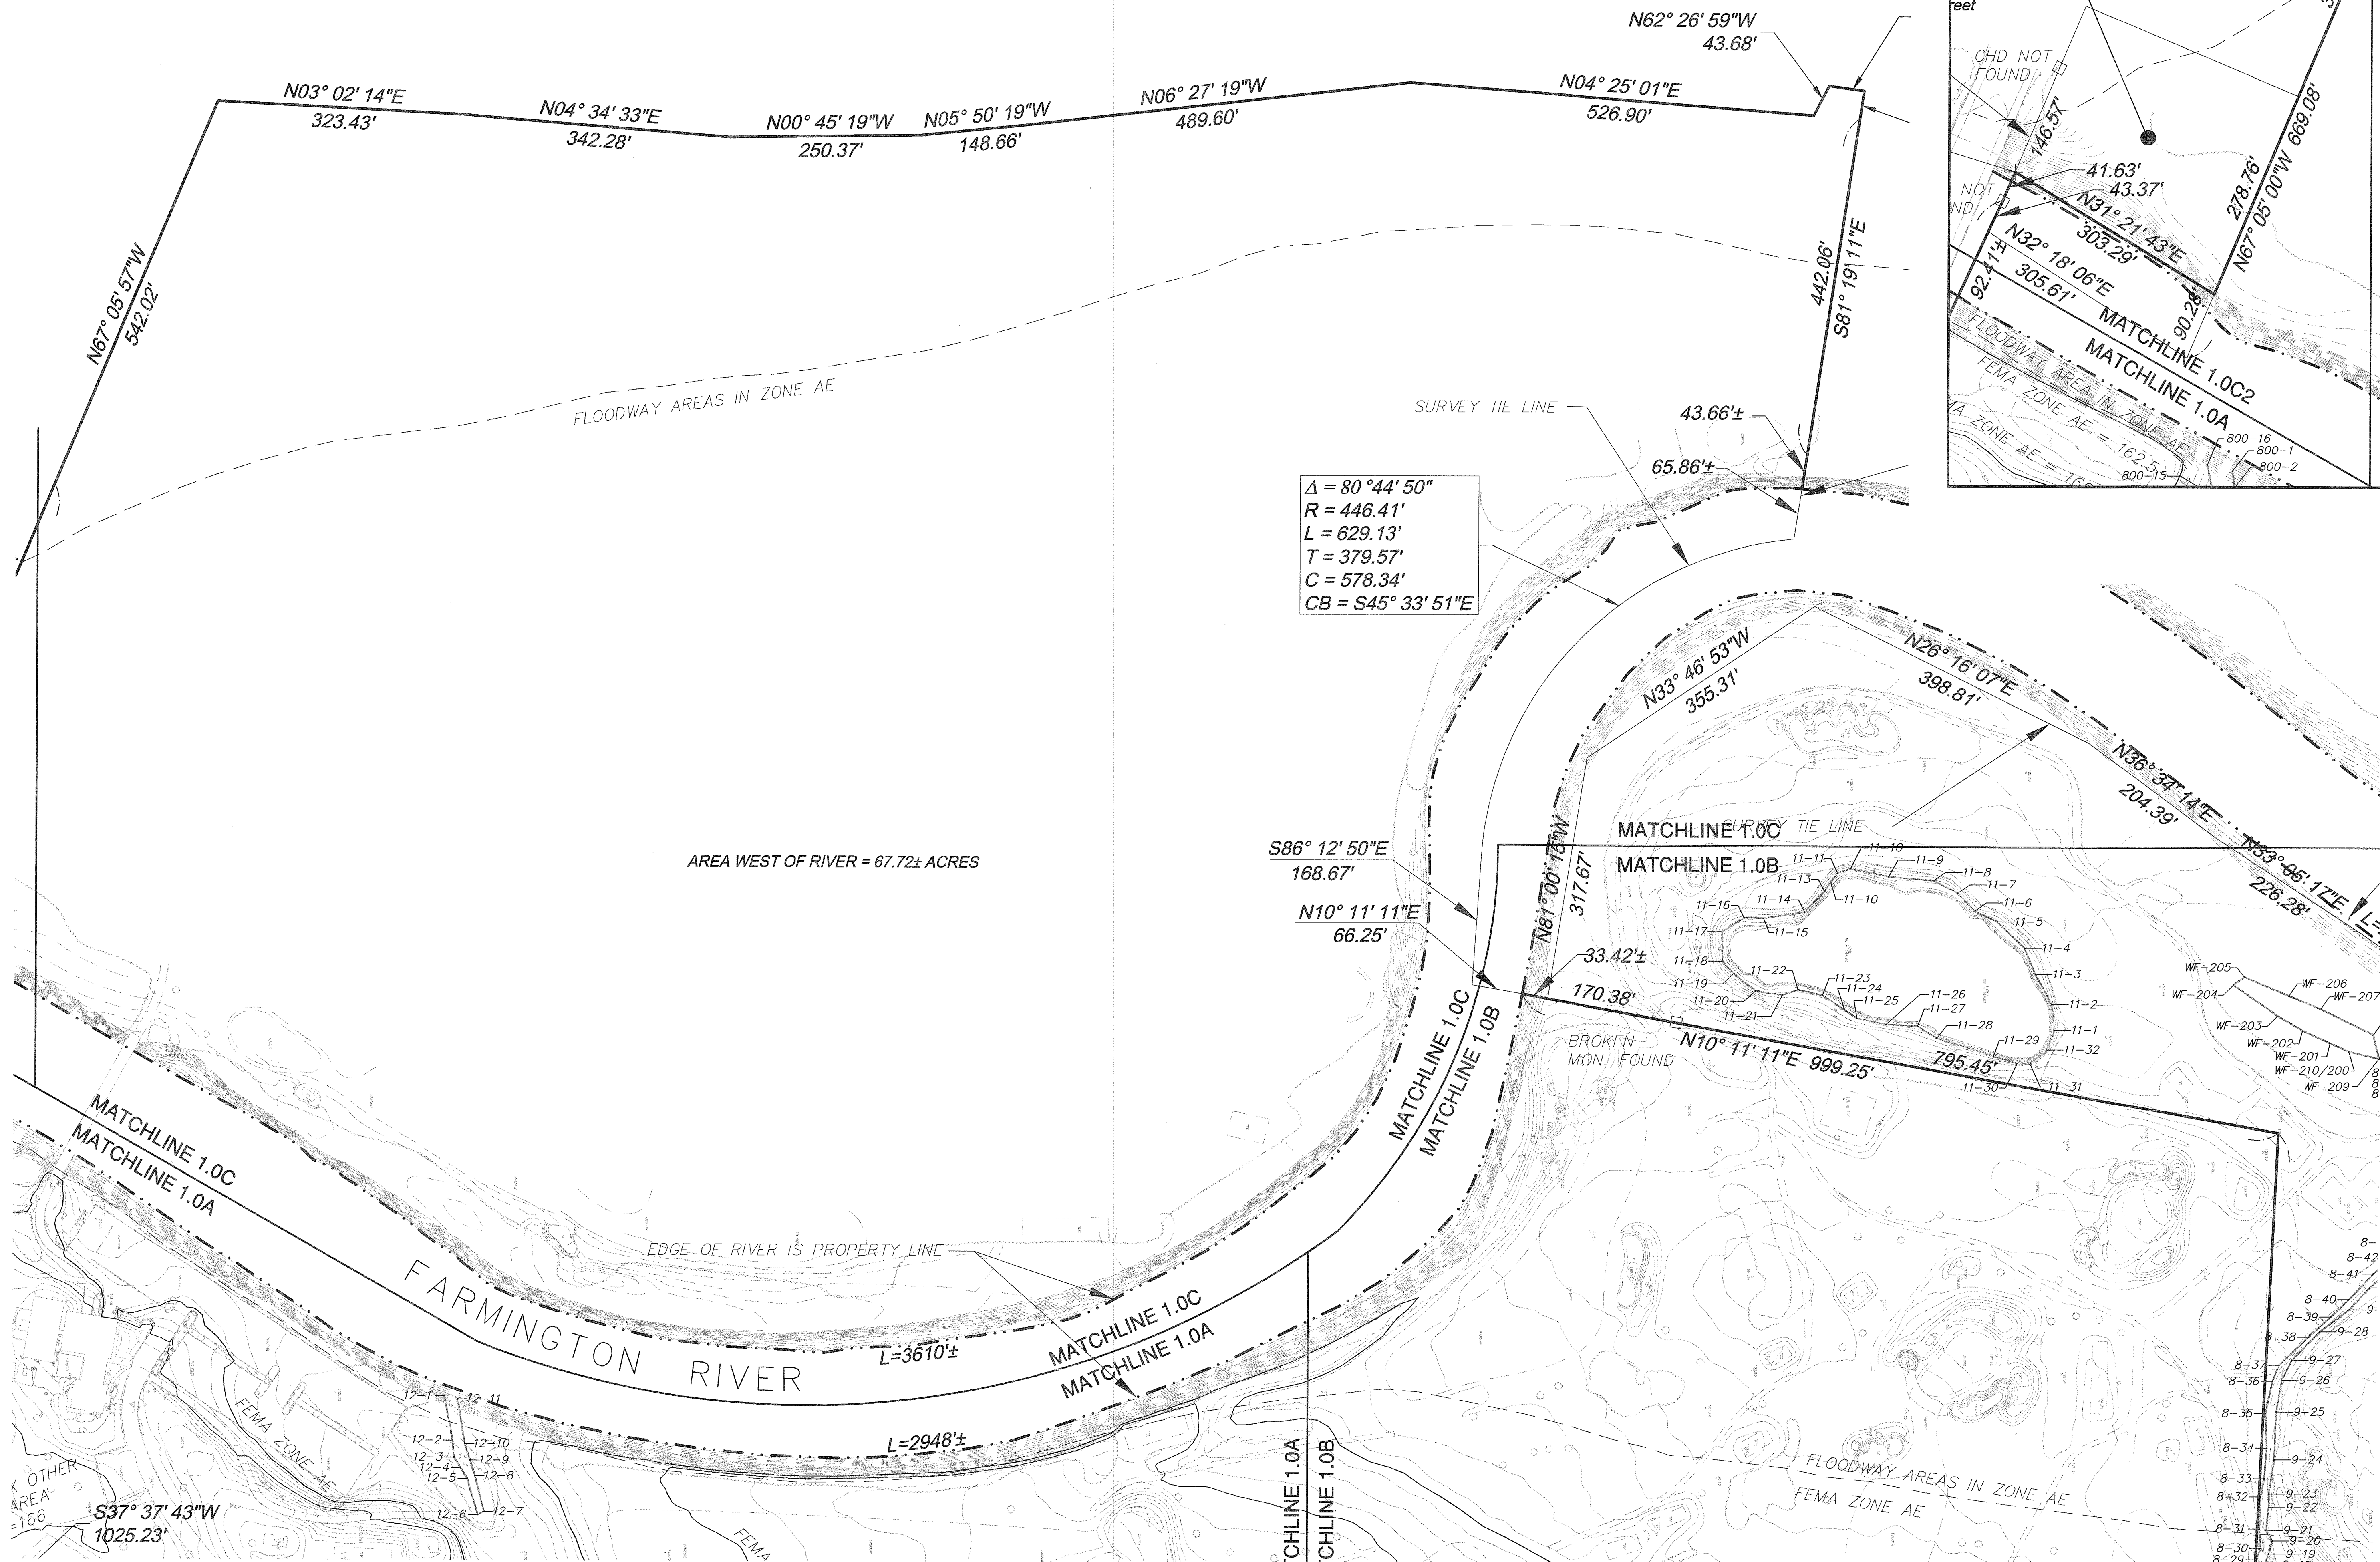
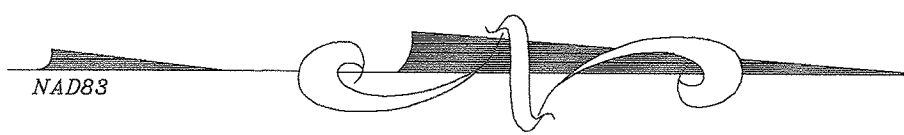


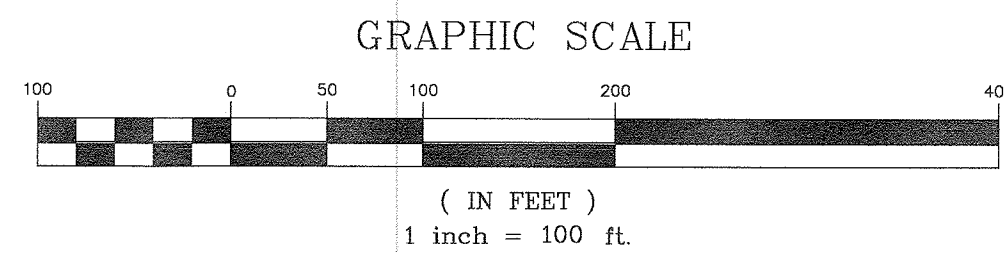

No.	Date	Description
1	04-09-2020	WETLANDS SUBMISSION
2	08-07-2020	WETLANDS SUBMISSION

PERIMETER SURVEY	
PREPARED FOR	
BLUE FOX RUN GOLF COURSE	
NOD ROAD & EAST MAIN STREET	
AVON, CONNECTICUT	
Date: 12-14-2018	Drawn by: CAD
Scale: 1" = 100'	Checked by: TSH
Sheet no: 4 OF 5	

1.0C
TSH

F. A. Hesketh & Associates, Inc.

3 Creamery Brook East Granby, CT 06026

Phone (860) 653-8000 Fax (860) 844-8600

www.fahsketh.com • Surveyors • Planners • Landscape Architects

