

John McCahill

From: B Russo <brusso@claengineers.com>
Sent: Monday, August 17, 2020 11:28 AM
To: John McCahill
Subject: [External] Blue Fox Run Soil Testing locations
Attachments: 6071 Blue Fox Run Golf Course - Wetlands Map Amendment-r 5.pdf

Follow Up Flag: Follow up
Flag Status: Flagged

Dear John,

 In Blue Fox Run's recent Wetland Boundary change submittal to the Town of Avon Inland Wetlands and Watercourses Agency, inadvertently included the incorrect map as Appendix B.

The appropriate map is attached. Please note that the attached map was submitted as part of the application, just not within my report.

Please call or email me with any questions.

Sincerely,

Bob Russo
C.S.S.
CLA Engineers

RECEIVED

AUG 17 2020

**TOWN OF AVON
INLAND WETLANDS**



APPENDIX B

RECEIVED

AUG 17 2020

TOWN OF AVON
INLAND WETLANDS

- LEGEND:
- POORLY DRAINED SOILS, VERY POORLY DRAINED SOILS AND WATERCOURSES
 - ALLUVIAL SOILS
 - TEST PITS FROM JANUARY 17, 2019
 - TEST PITS FROM FEBRUARY 11, 2019
 - AUGERS/HOVEL TEST LOCATION BY HERITAGE
 - DEEP TEST PIT BY HESKETH
 - TEST PITS FROM NOVEMBER 2019
 - TEST BORINGS BY WELTI GEOTECHNICAL
 - SHOVEL TEST PITS FROM FEBRUARY AND MARCH 2020

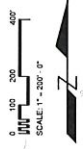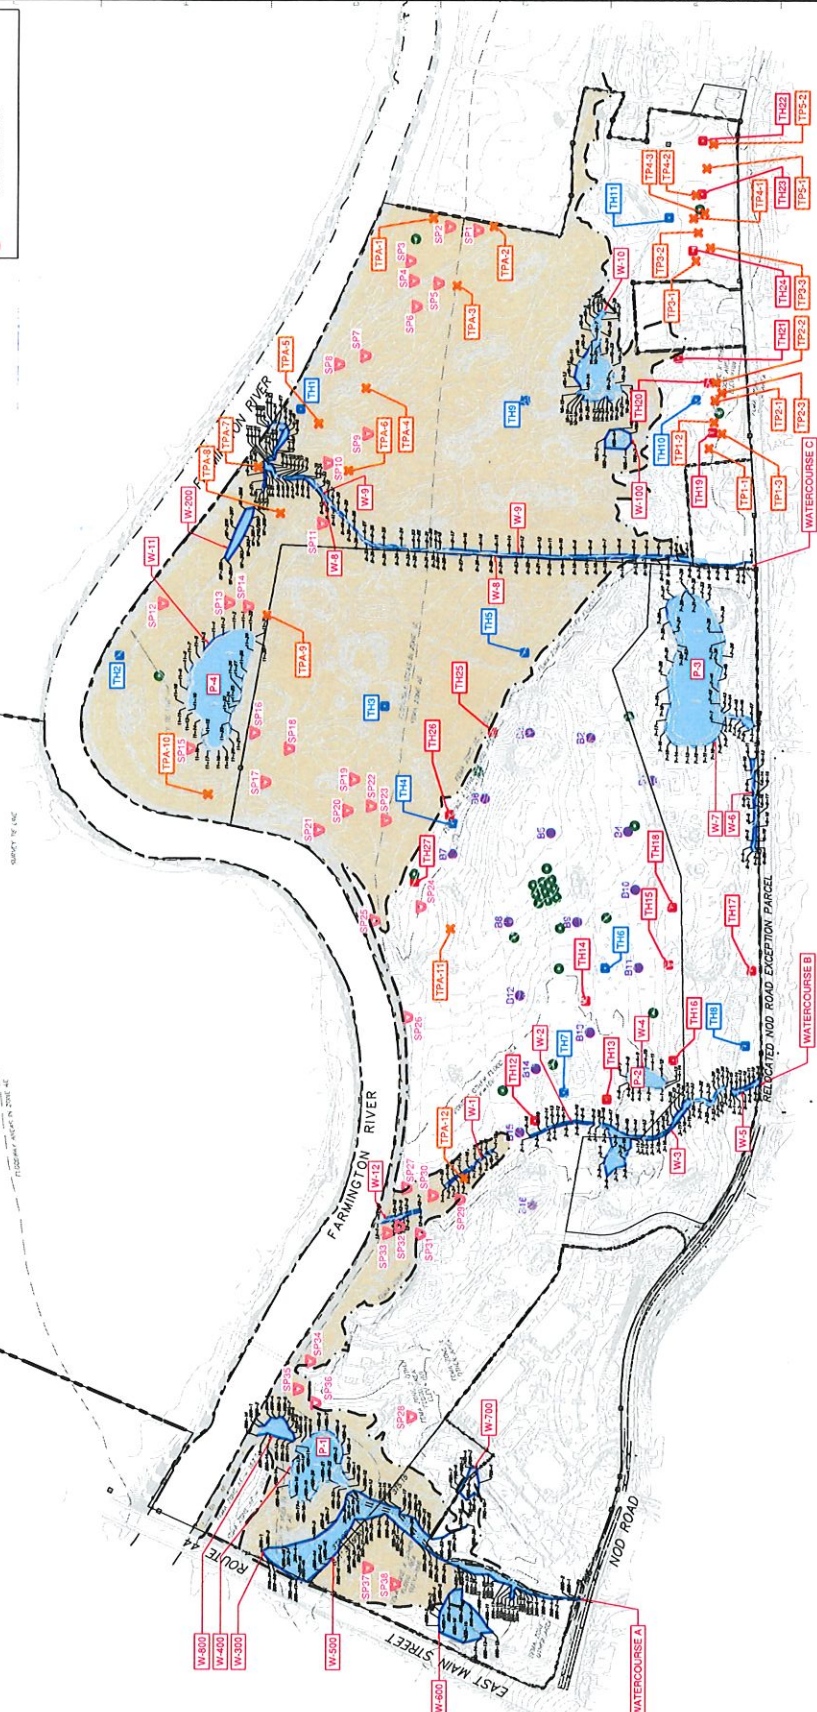

Blue Fox Run
Golf Course

NOD ROAD, AVON, CT

WETLANDS MAP AMENDMENT
07/2020 SUBMISSION

NO.	DATE	DESCRIPTION
1	07/2020	WETLANDS MAP AMENDMENT

DRAWN BY: GUY W. WILSON
CHECKED BY: GUY W. WILSON
DATE: 07/2020
PROJECT: BLUE FOX RUN GOLF COURSE
CITY/TOWN: AVON, CT

COMPILATION PLAN-
LOGGED SOIL TEST
LOCATIONS

2.1